



GENERAL PLAN
SCALE: 1" = 10'

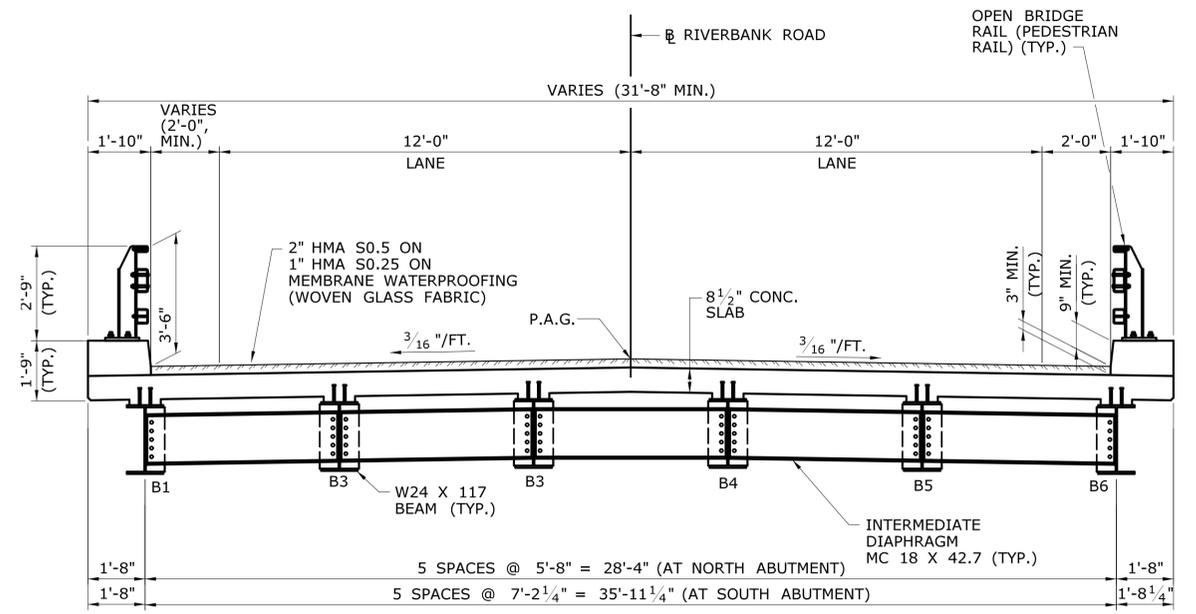

CROSS SECTION - STEEL ALTERNATIVE 1 -
SCALE: 3/8" = 1'-0"

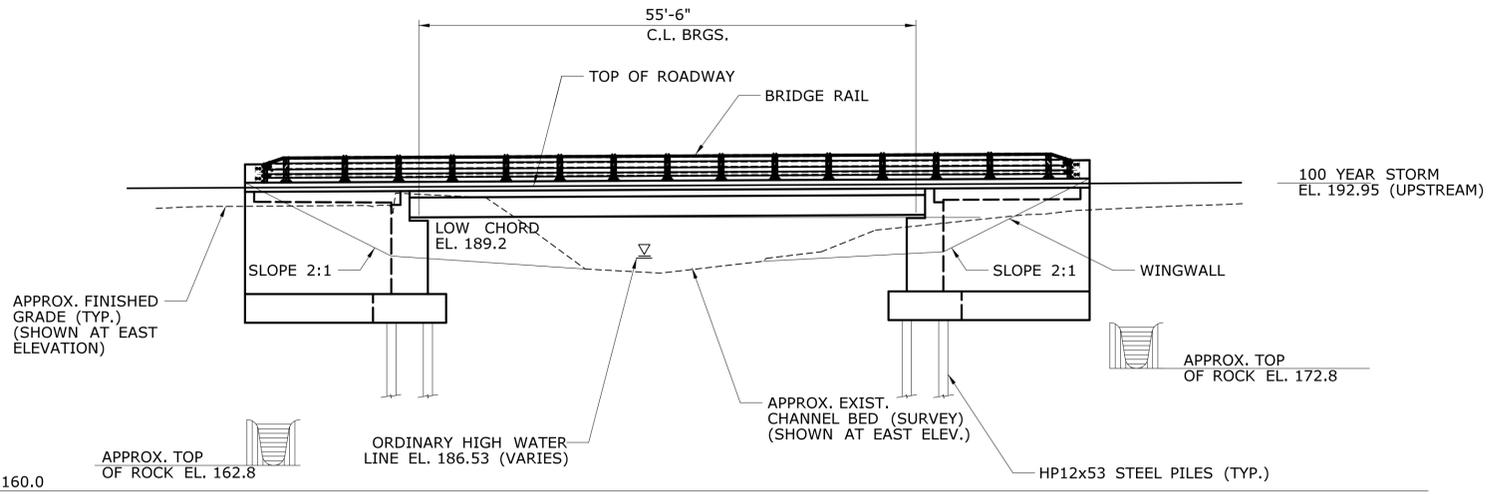

EAST ELEVATION
SCALE: 1" = 10'

PRELIMINARY DESIGN REVIEW

REV.	DATE	REVISION DESCRIPTION	SHEET NO.
-	-	-	-
-	-	-	-
-	-	-	-
-	-	-	-
-	-	-	-
-	-	-	-
-	-	-	-

THE INFORMATION, INCLUDING ESTIMATED QUANTITIES OF WORK, SHOWN ON THESE SHEETS IS BASED ON LIMITED INVESTIGATIONS BY THE STATE AND IS IN NO WAY WARRANTED TO INDICATE THE CONDITIONS OF ACTUAL QUANTITIES OF WORK WHICH WILL BE REQUIRED.

DESIGNER/DRAFTER:
J. McROY
CHECKED BY:
M. PEARSON
SCALE IN FEET
SCALE 11"=200'

CITY OF STAMFORD
ENGINEERING DEPARTMENT

SIGNATURE/BLOCK:

PROJECT TITLE:
REPLACEMENT OF BRIDGE NO. 04071 RIVERBANK ROAD OVER EAST BRANCH MIANUS RIVER

TOWN:
STAMFORD
DRAWING TITLE:
GENERAL PLAN AND ELEVATION

PROJECT NO.
135-0328
DRAWING NO.
-
SHEET NO.