


PLANT LIST

QTY	KEY	BOTANICAL NAME	COMMON NAME	SIZE	ROOT	STREET TREE	TREE SIZE	REMARKS	PLANTING HEIGHT	MATURE HEIGHT
6	AR	ACER RUBRUM	RED MAPLE	3-3 1/2' CAL	B&B	YES	LARGE	NATIVE, RED FALL COLOR	12-14' HT.	50-60' HT.
4	LS	LIQUIDAMBAR STYRACIFLUA	SWEETGUM	3-3 1/2' CAL	B&B	YES	LARGE	NATIVE, RED FALL COLOR	12-14' HT.	70-80' HT.
4	LT	LIRIODENDRON TULIPIFERA	TULIPTREE	3-3 1/2' CAL	B&B	YES	LARGE	NATIVE, RED FALL COLOR	12-14' HT.	60-70' HT.
7	NS	NYSSA SYLVATICA	BLACKGUM	3-3 1/2' CAL	B&B	YES	LARGE	NATIVE, SHADE, WINDLURE	12-14' HT.	60-70' HT.
6	QB	QUERCUS BICOLOR	SWAMP WHITE OAK	3-3 1/2' CAL	B&B	YES	LARGE	NATIVE, SHADE, WINDLURE	12-14' HT.	60-70' HT.
8	QP	QUERCUS PALUSTRIS	PIN OAK	3-3 1/2' CAL	B&B	YES	LARGE	NATIVE, SHADE	12-14' HT.	50-60' HT.
4	TA	TILIA AMERICANA	LINDEN	3-3 1/2' CAL	B&B	YES	LARGE	NATIVE, SHADE	12-14' HT.	50-60' HT.

STREET TREE CHART

STREETScape ROAD AREA	TOTAL STREET FRONTAGE (LF)	REQUIRED LARGE GROWING STREET TREES (FROM 465/290)	STREET TREES EXISTING	LARGE GROWING STREET TREES PROPOSED	TREES SUBJECT TO FEE PAYMENT (STREET TREES REQUIRED - STREET TREES EXISTING - STREET TREES PROPOSED)	FEE IN LIEU REQUIRED (\$2500 PER TREE SUBJECT TO FEE PAYMENT)
LONG RIDGE ROAD	1225'	40.8	2	39	(40.8 - 2 - 39) = 0.2	\$0
SUBTOTAL:						\$0

- GENERAL NOTES:**
- EXISTING AND PROPOSED SITE INFORMATION TAKEN FROM A DIGITAL AUTOCADD SITE PLAN SUPPLIED BY TIGHE & BOND.
 - EXACT LOCATION OF PROPOSED PLANTINGS AND SPECIES TYPES MAY VARY FROM THIS PLAN BASED ON SITE PLAN REVISIONS AND/OR ACTUAL FIELD CONDITIONS.
 - PLANT SPECIES SUBSTITUTIONS MAY BE MADE WITH THE APPROVAL OF THE PROJECT LANDSCAPE ARCHITECT PRIOR TO PLANTING. SUBSTITUTED PLANTS SHALL BE AT AN EQUAL OR GREATER SIZE AS NOTED USING A SIMILAR TYPE PLANT.
 - PLANTING METHODS SHALL BE IN ACCORDANCE WITH THE "AMERICAN STANDARDS FOR NURSERY STOCK", LATEST EDITION, AS PUBLISHED BY THE AMERICAN NURSERY & LANDSCAPE ASSOCIATION.
 - THE CONTRACTOR SHALL VERIFY WITH THE PROJECT ENGINEER THAT THE NEW PLANTINGS DO NOT INTERFERE WITH EXISTING AND/OR PROPOSED UTILITIES, SIGHT LINES, AND/OR STRUCTURES.
 - THIS PLAN FOR PLANTING PURPOSES ONLY. SEE PLANS BY OTHERS FOR ADDITIONAL INFORMATION.
 - PROTECT TRUNKS OF NEWLY PLANTED TREES FROM DEER RUBBING AS NEEDED TO MAINTAIN HEALTHY TREES.

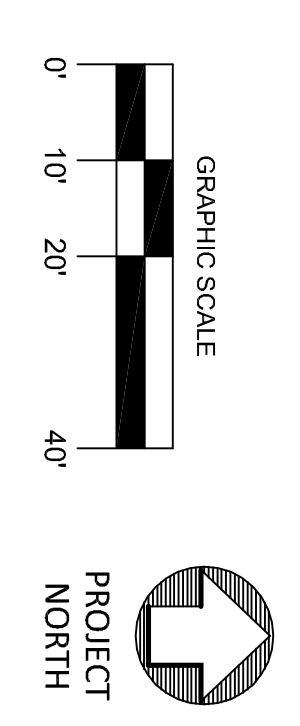

<p>ENVIRONMENTAL ARCHITECTURE AND ENVIRONMENTAL PLANNING</p>	<p>ENVIRONMENTAL LAND SOLUTIONS, LLC Landscape Architecture and Environmental Planning 8 KNIGHT STREET, SUITE 203 NORWALK, CONNECTICUT 06851 Tel: (203) 855-7879 Fax: (203) 855-7836 info@elisc.net www.elisc.net</p>		<p>DATE: 10.22.25</p> <p>SCALE: 1"=80'</p> <p>DRAWING NO.: LP.1</p>
<p>REVISIONS:</p>	<p>DRAWING TITLE: STREETScape LANDSCAPE PLAN</p> <p>PROJECT: Building and Land Technology 120 LONG RIDGE ROAD STAMFORD, CONNECTICUT</p>	<p>SEAL:</p>	

"CALL BEFORE YOU DIG"