



WEST ELEVATION

3/32" = 1'-0"


EXTERIOR ELEVATION LEGEND

SPLIT FACE CMU
 COLOR: CITYSCAPE
 LOCATION: EXTERIOR WALL

ORNAMENTAL FENCE
 COLOR: IRON ORE


COLOR CHART

- EXR WASABI**
 COLOR: IRON ORE
 LOCATION: METAL PANELS
 FINISH: FACTORY FINISHED
 NOTES: ALL FROM ONE SUPPLY
- NEBULOUS WHITE**
 COLOR: IRON ORE
 LOCATION: METAL PANELS
 FINISH: FACTORY FINISHED
- ARGOS**
 COLOR: IRON ORE
 LOCATION: METAL PANELS
 FINISH: FACTORY FINISHED
- CITYSCAPE**
 COLOR: IRON ORE
 LOCATION: METAL PANELS
 FINISH: FACTORY FINISHED
- IRON ORE**
 COLOR: IRON ORE
 LOCATION: TRIM, CORNICE & STOREFRONT PANELS
 FINISH: FACTORY FINISHED

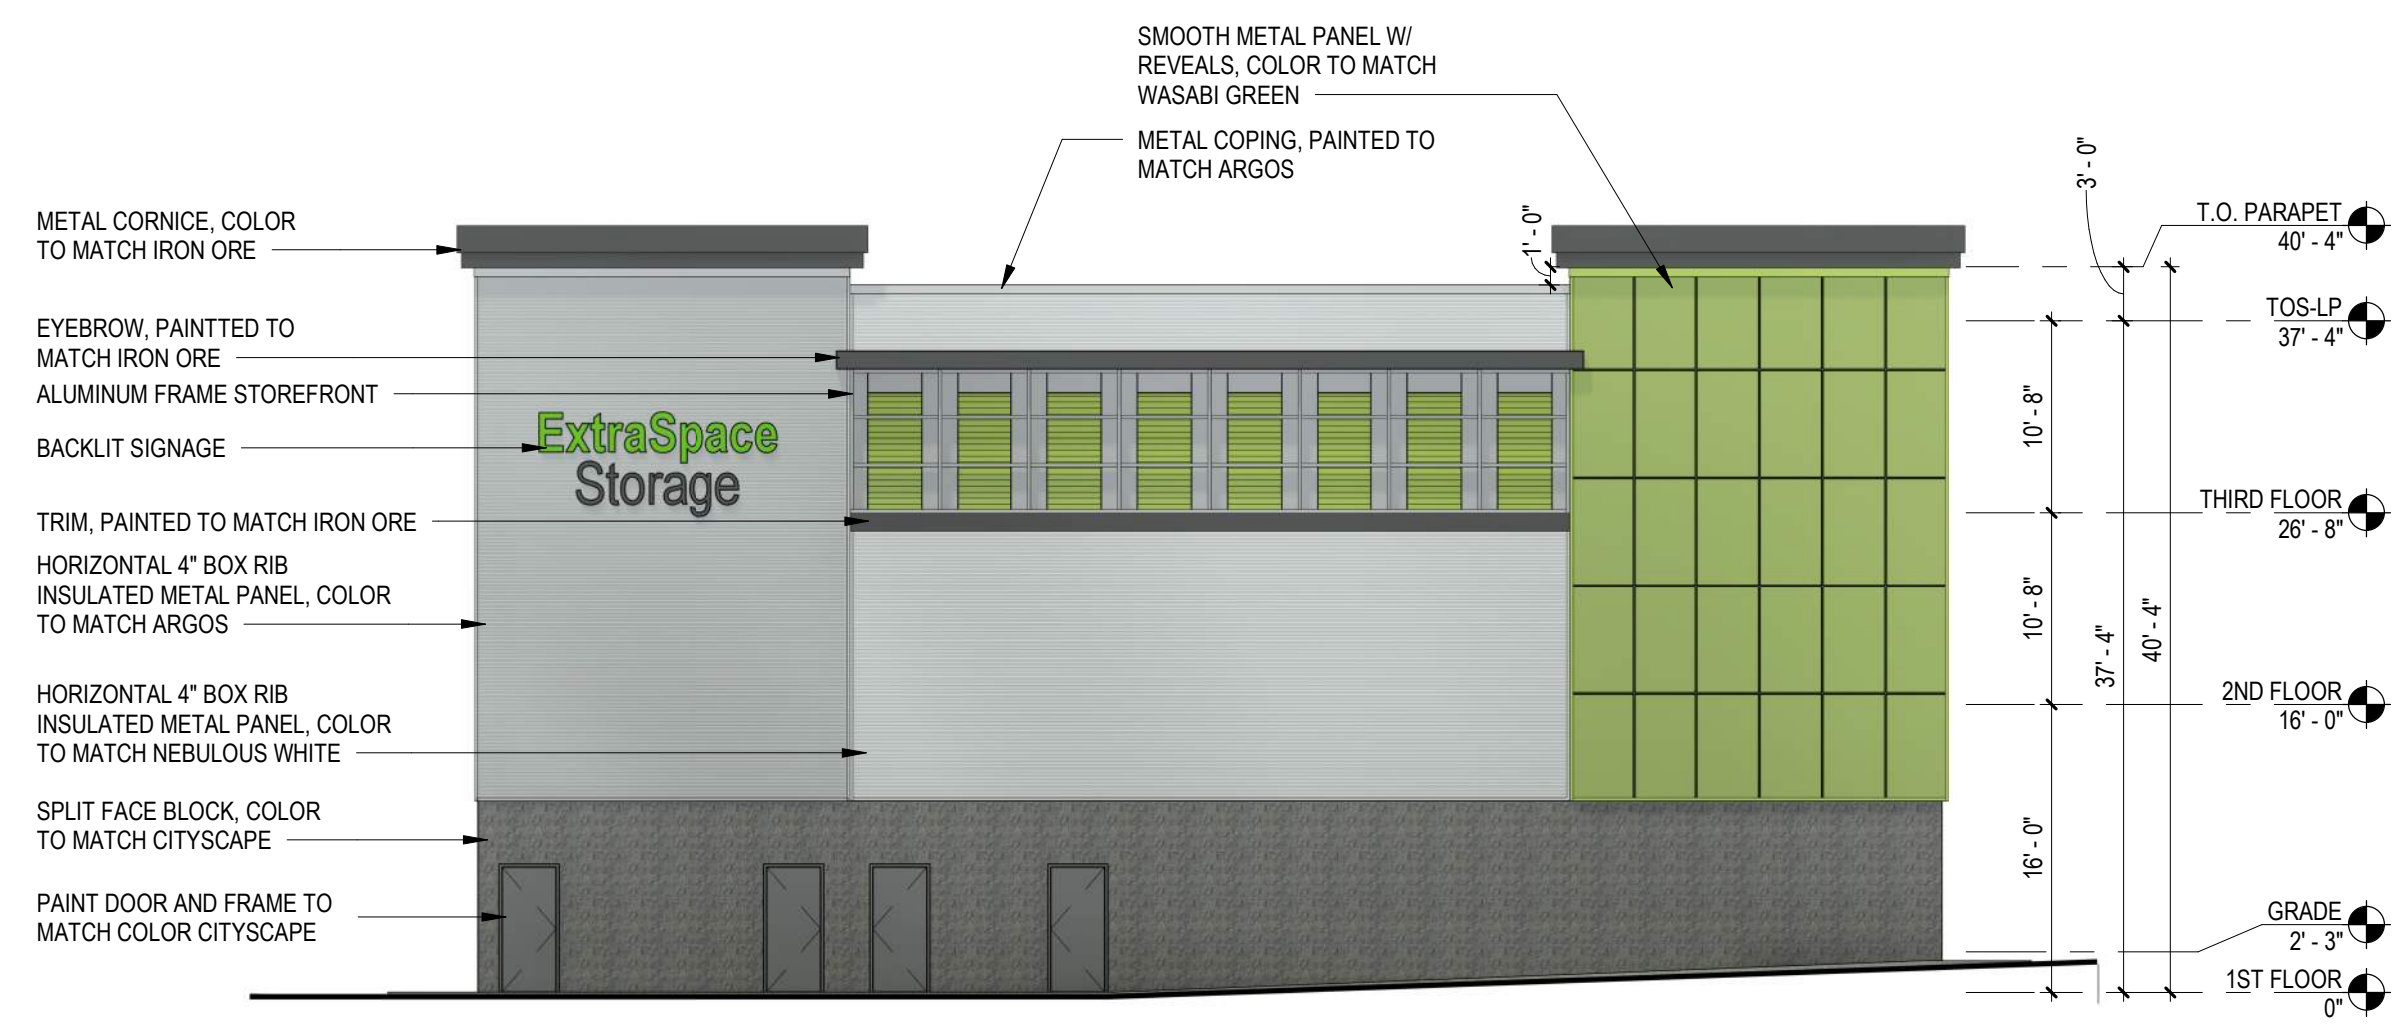


SOUTH ELEVATION

3/32" = 1'-0"

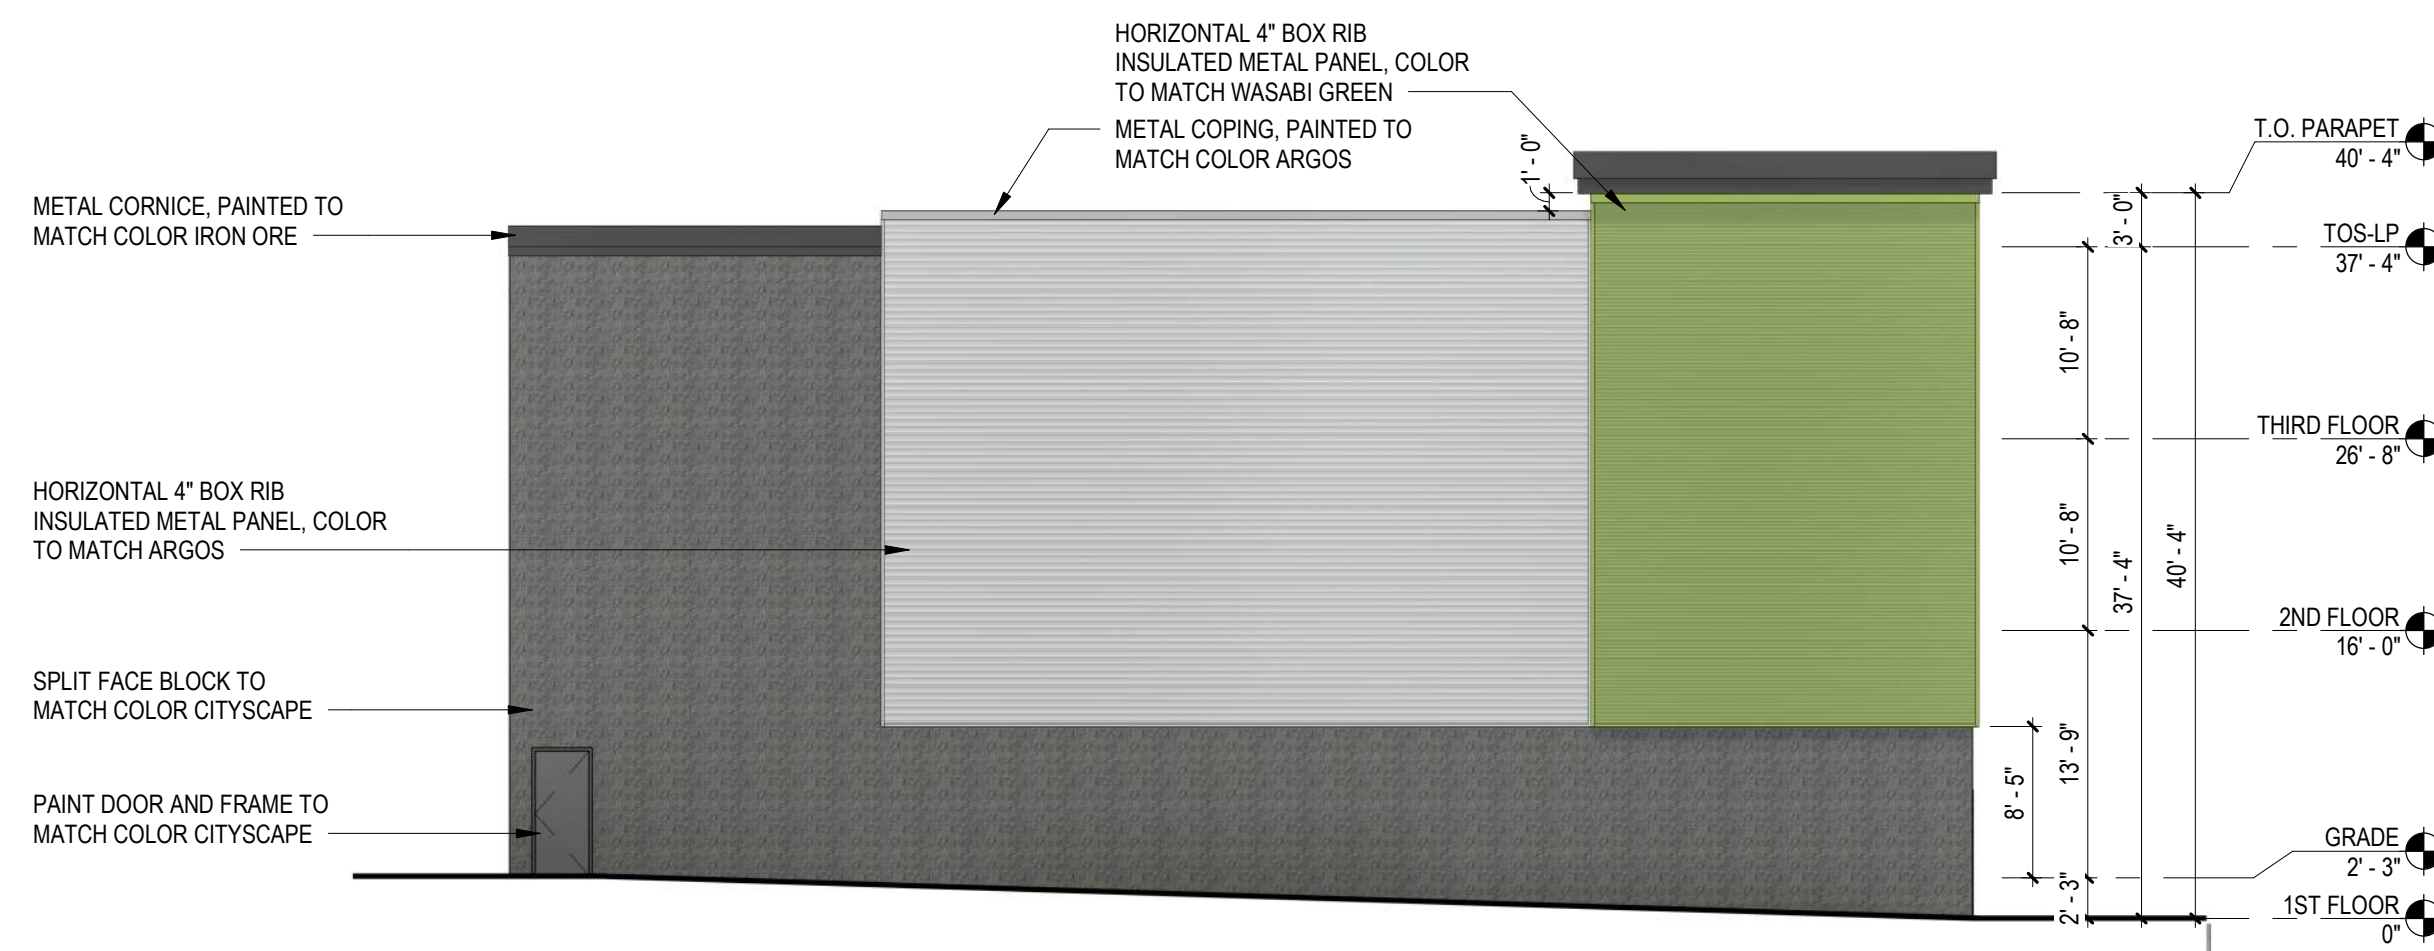

NORTH ELEVATION

3/32" = 1'-0"

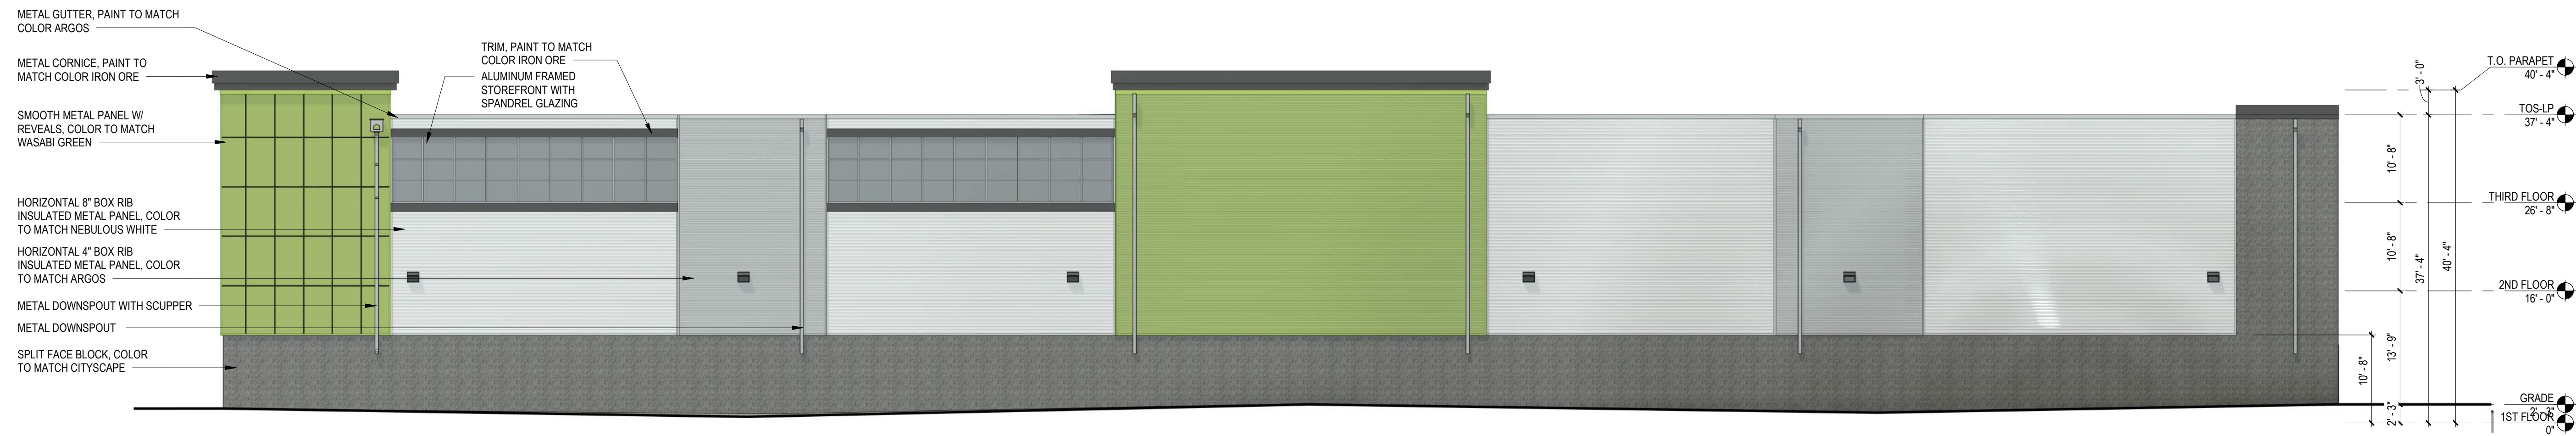

EAST ELEVATION


3/32" = 1'-0"




VIEW FROM COMMERCE RD



SMOOTH METAL PANEL
COLOR: WASABI GREEN

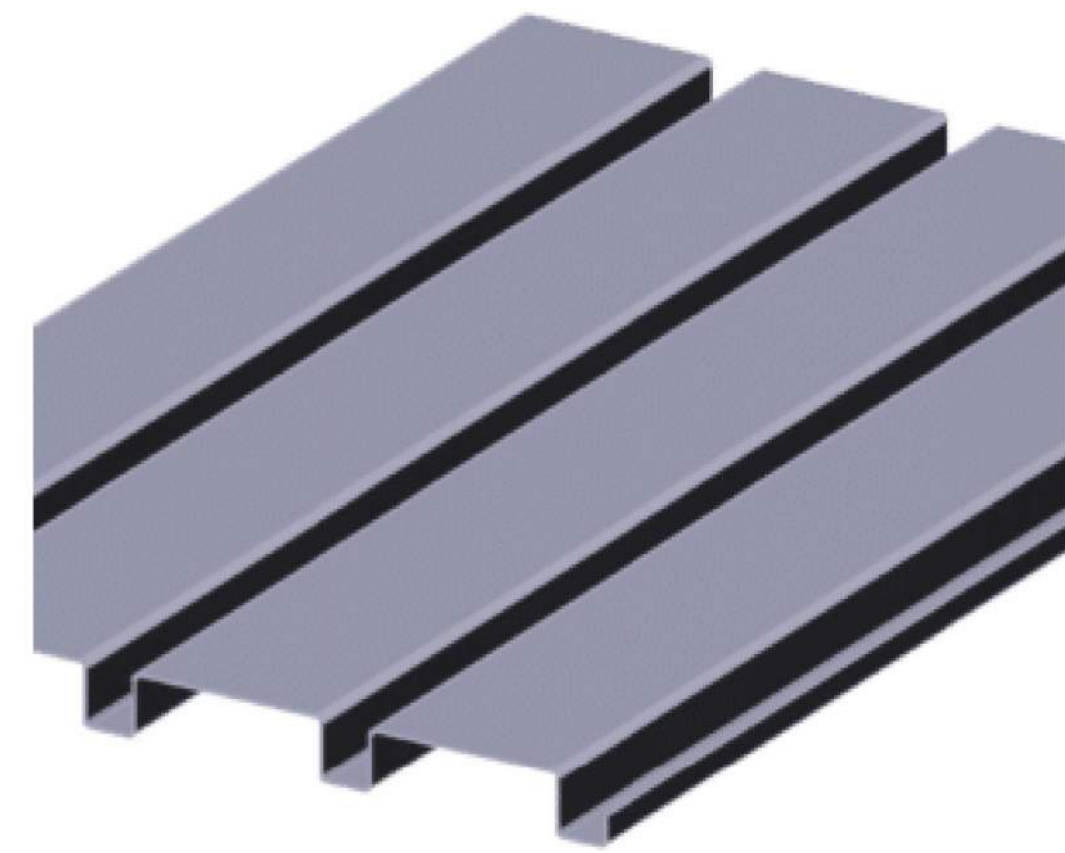


4" BOXED RIBBED PANEL
REFER TO COLOR CHART
FOR COLOR OPTIONS

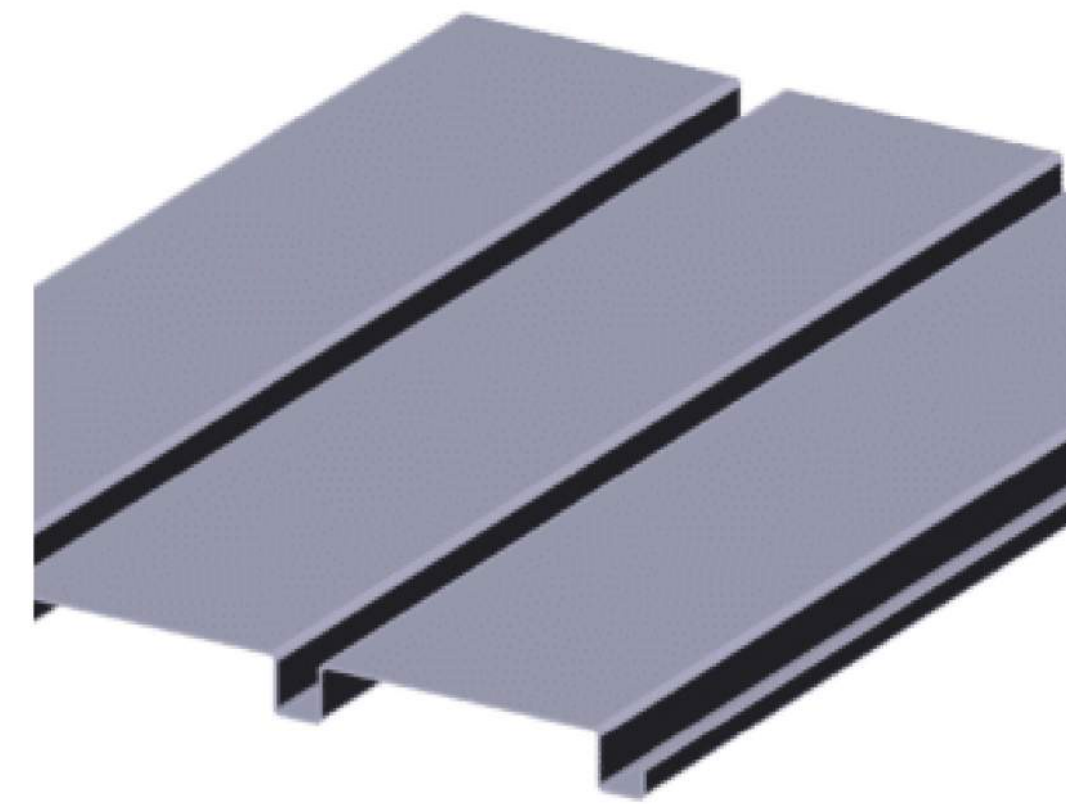

8" BOXED RIBBED PANEL
REFER TO COLOR CHART
FOR COLOR OPTIONS

COLOR CHART

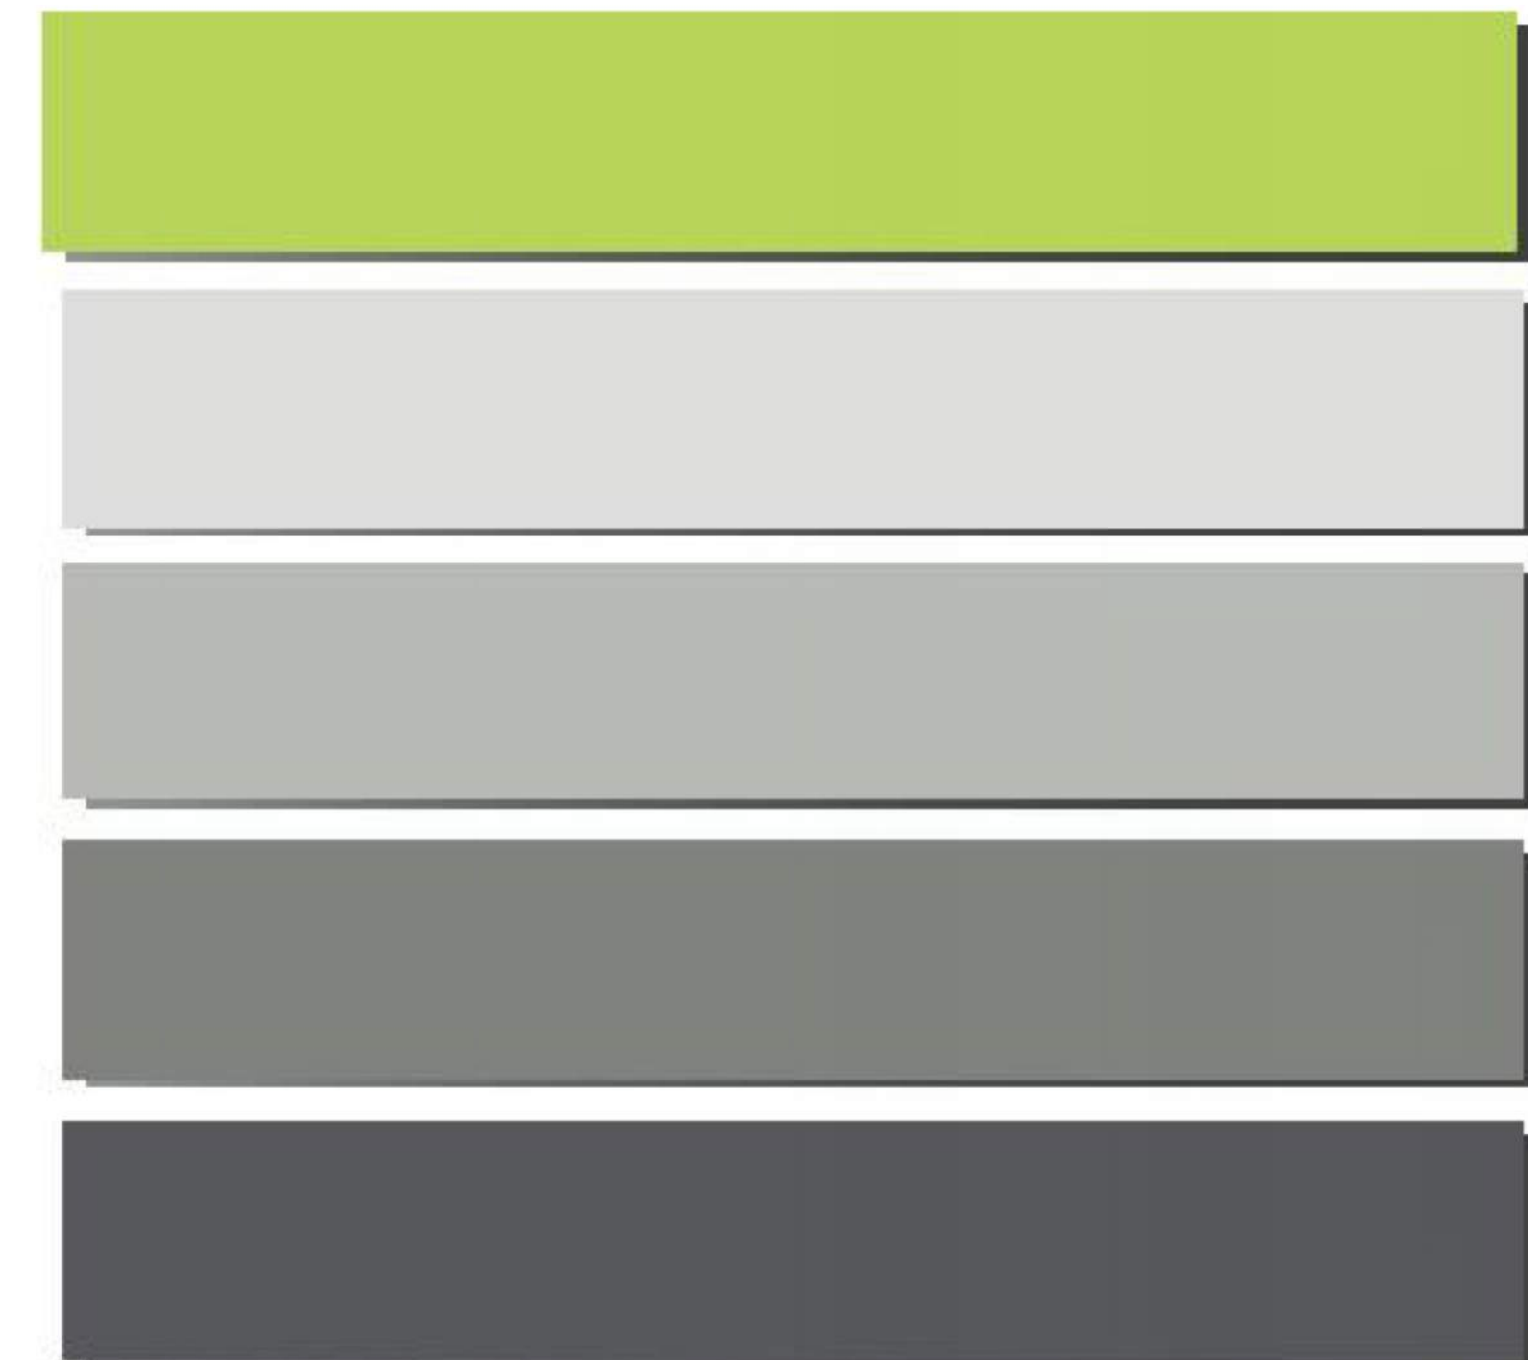

EXR WASABI
COLOR: WASABI GREEN
LOCATION: CMI METAL PANELS
FINISH: FACTORY FINISHED
NOTES: ALL FROM ONE SUPPLY

NEBULOUS WHITE
COLOR: SW 7063
LOCATION: CMI METAL PANELS
FINISH: FACTORY FINISHED


ARGOS
COLOR: SW 7065
LOCATION: CMI METAL PANELS
FINISH: FACTORY FINISHED

CITYSCAPE
COLOR: SW 7067
LOCATION: CMI METAL PANELS
FINISH: FACTORY FINISHED

IRON ORE
COLOR: SW 7069
LOCATION: EYEBROW, CORNICE, &
STOREFRONT/SPANDREL SYSTEM TRIM



GLAZING SYSTEMS
TYPE: CLEAR AND SPANDREL

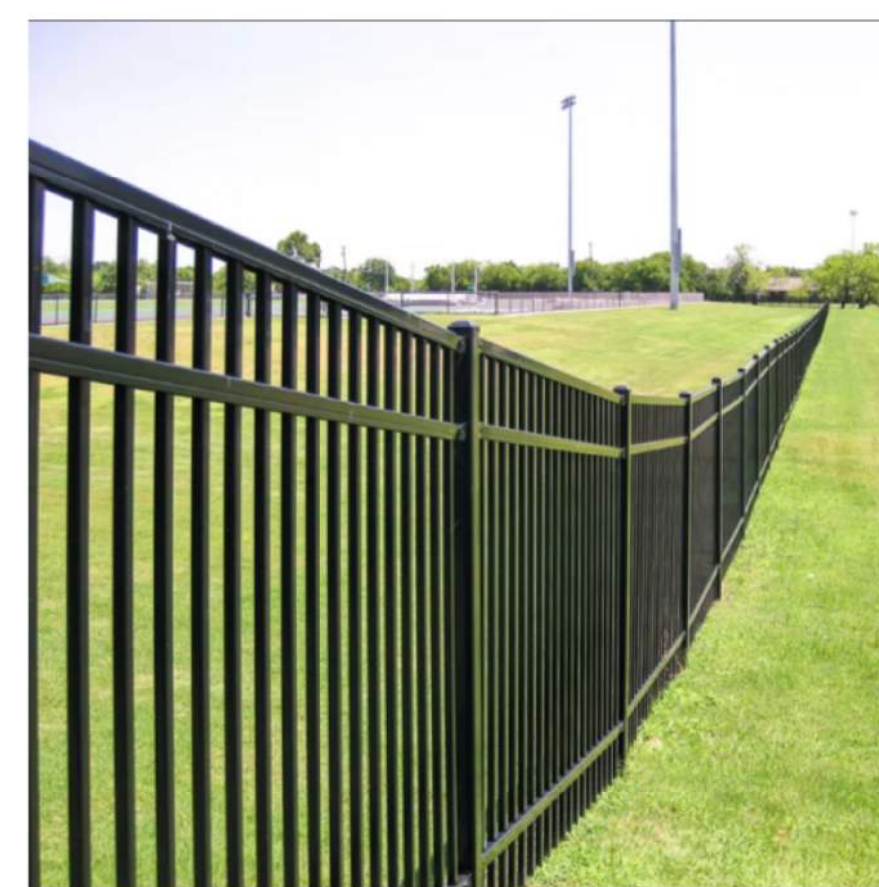

ORNAMENTAL FENCE
COLOR: BLACK



SPLIT FACE CMU
COLOR: CITYSCAPE