

**LEGEND**


	CONSTR. BASE LINE
	PROPERTY LINE
	TAKING LINE
	PROP. STREET LINE
	PROP. SILT FENCE
	LIMIT OF CUT AREA
	LIMIT OF FILL AREA
	FENCE, CLF
	FENCE, STOCKADE
	CURB
	GUIDE RAIL
	ADJOINING PROPERTIES
	TAKING AREA
	EASEMENT/RIGHT AREA
	TREE
	HANDICAPPED ACCESS
	HEDGEROW
	STONE WALL
	UTILITY POLE
	EXIST. BUILDING
	STAIRS/STEPS
	PROP. DRAINAGE
	PROP. CURBCUT
	EXIST. CURBCUT

- MAP REFERENCES:**
1. Right of Way and Topographic Survey, Myrtle Avenue, Stamford, CT dated January 28 2005
  2. City of Stamford Assessor's Map


- NOTES:**
1. This survey and map has been prepared in accordance with Sections 20-300b-1 through 20-300b-20 of the Regulations of Connecticut State Agencies—"Minimum Standards for Surveys and Maps in the State of Connecticut" as endorsed by the Connecticut Association of Land Surveyors, Inc.;
  2. The base line from which this acquisition is referenced conforms to Class A-2 horizontal accuracy;
  3. The type of survey is a Right of Way Survey;
  4. The property lines and topography depicted hereon have been compiled from various sources as may be referenced hereon and are not to be construed as being obtained as the result of a field survey, nor do they represent a property/boundary opinion.

TO MY KNOWLEDGE AND BELIEF, THIS MAP IS  
 SUBSTANTIALLY CORRECT AS NOTED HEREON.  
 John F. Schearer, Jr P.L.S. # 10370

VOID WITHOUT SIGNATURE AND EMBOSSED SEAL

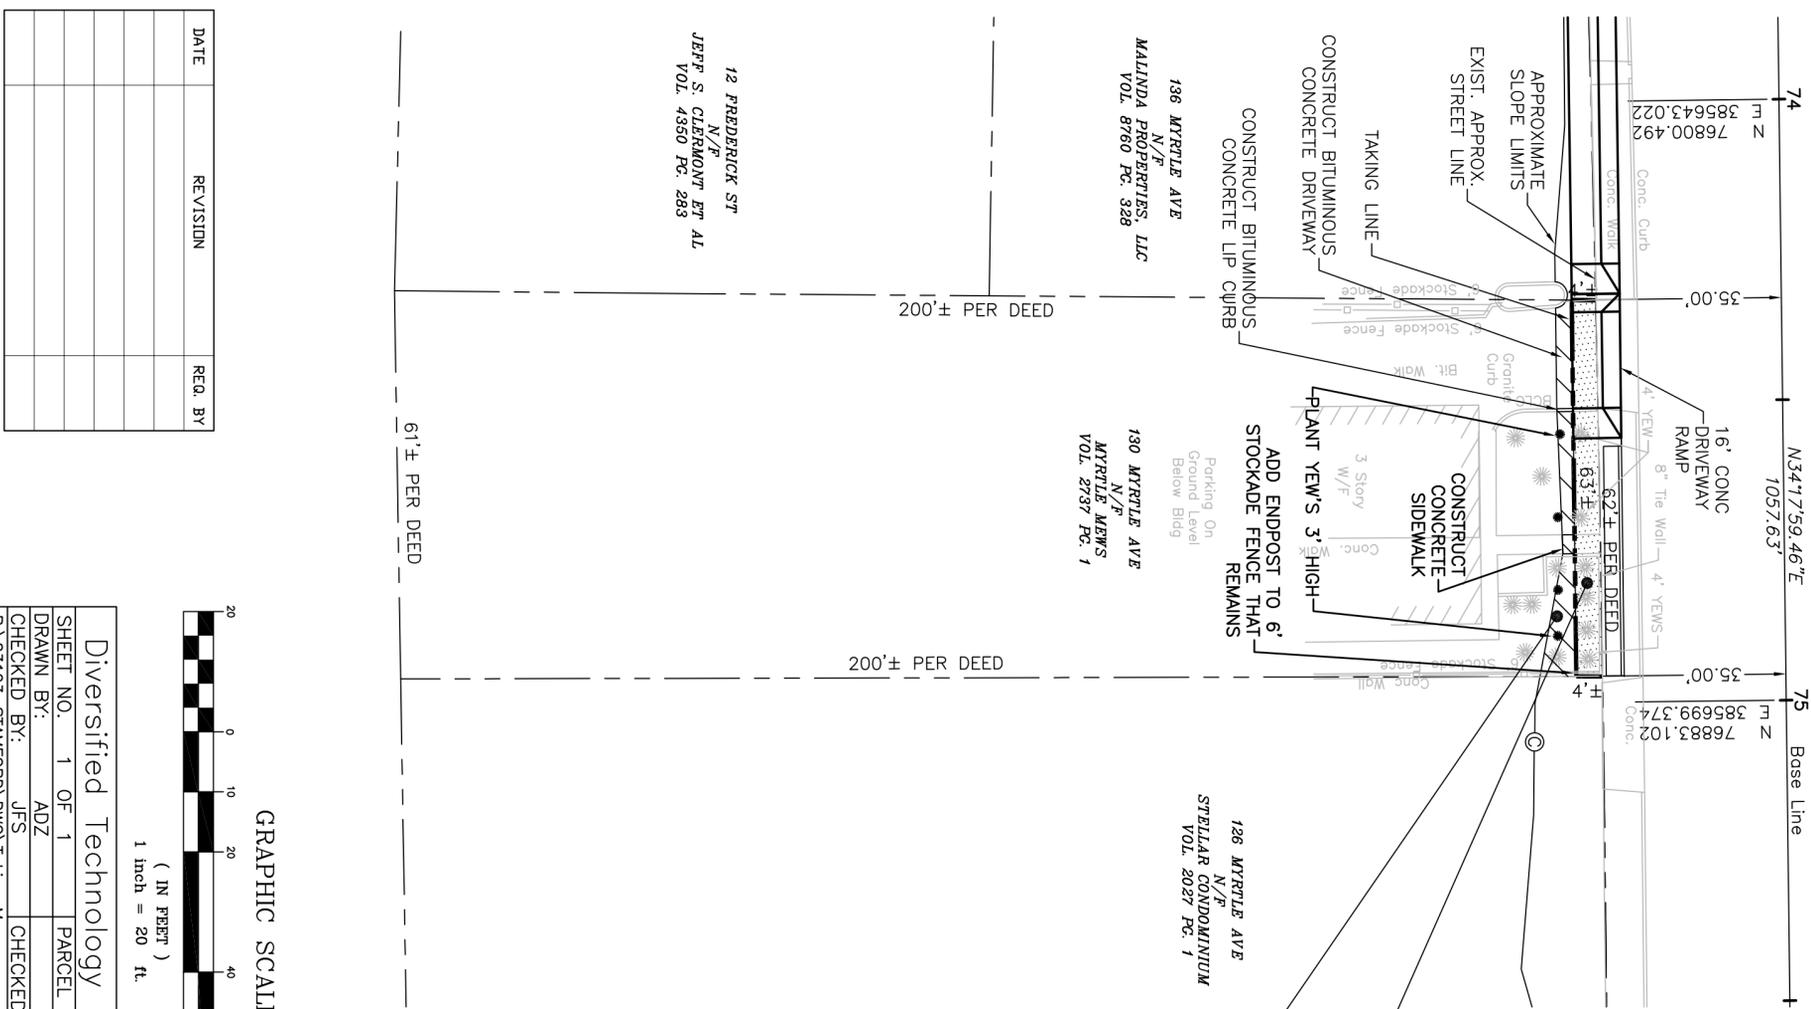

DATE	REVISION	REA. BY

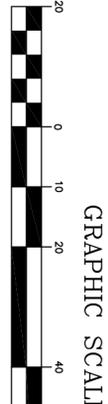

Diversified Technology Consultants	
SHEET NO. 1 OF 1	PARCEL ID NO.
DRAWN BY: ADZ	CHECKED DATE
CHECKED BY: JFS	

MYRTLE MEWS  
 TAKING AREA = 265± Sq. Ft.

Right To Grade, Plant Yews, and Install Fence Post, and Construct Bituminous Concrete Curbing, Bituminous Concrete Driveway and, Concrete Sidewalk Acquired  
 Right Area = 200± Sq. Ft.

Slope no steeper than 12H:1V

**DRAFT**

CITY OF STAMFORD  
 MAP SHOWING LAND TO BE ACQUIRED FROM  
 MYRTLE MEWS  
 130 MYRTLE AVENUE  
 BY  
**CITY OF STAMFORD**  
 STAMFORD URBAN TRANSITWAY  
 PHASE II  
 May 18, 2009